

CENTRAL AVENUE NE


W

W

W


W

W

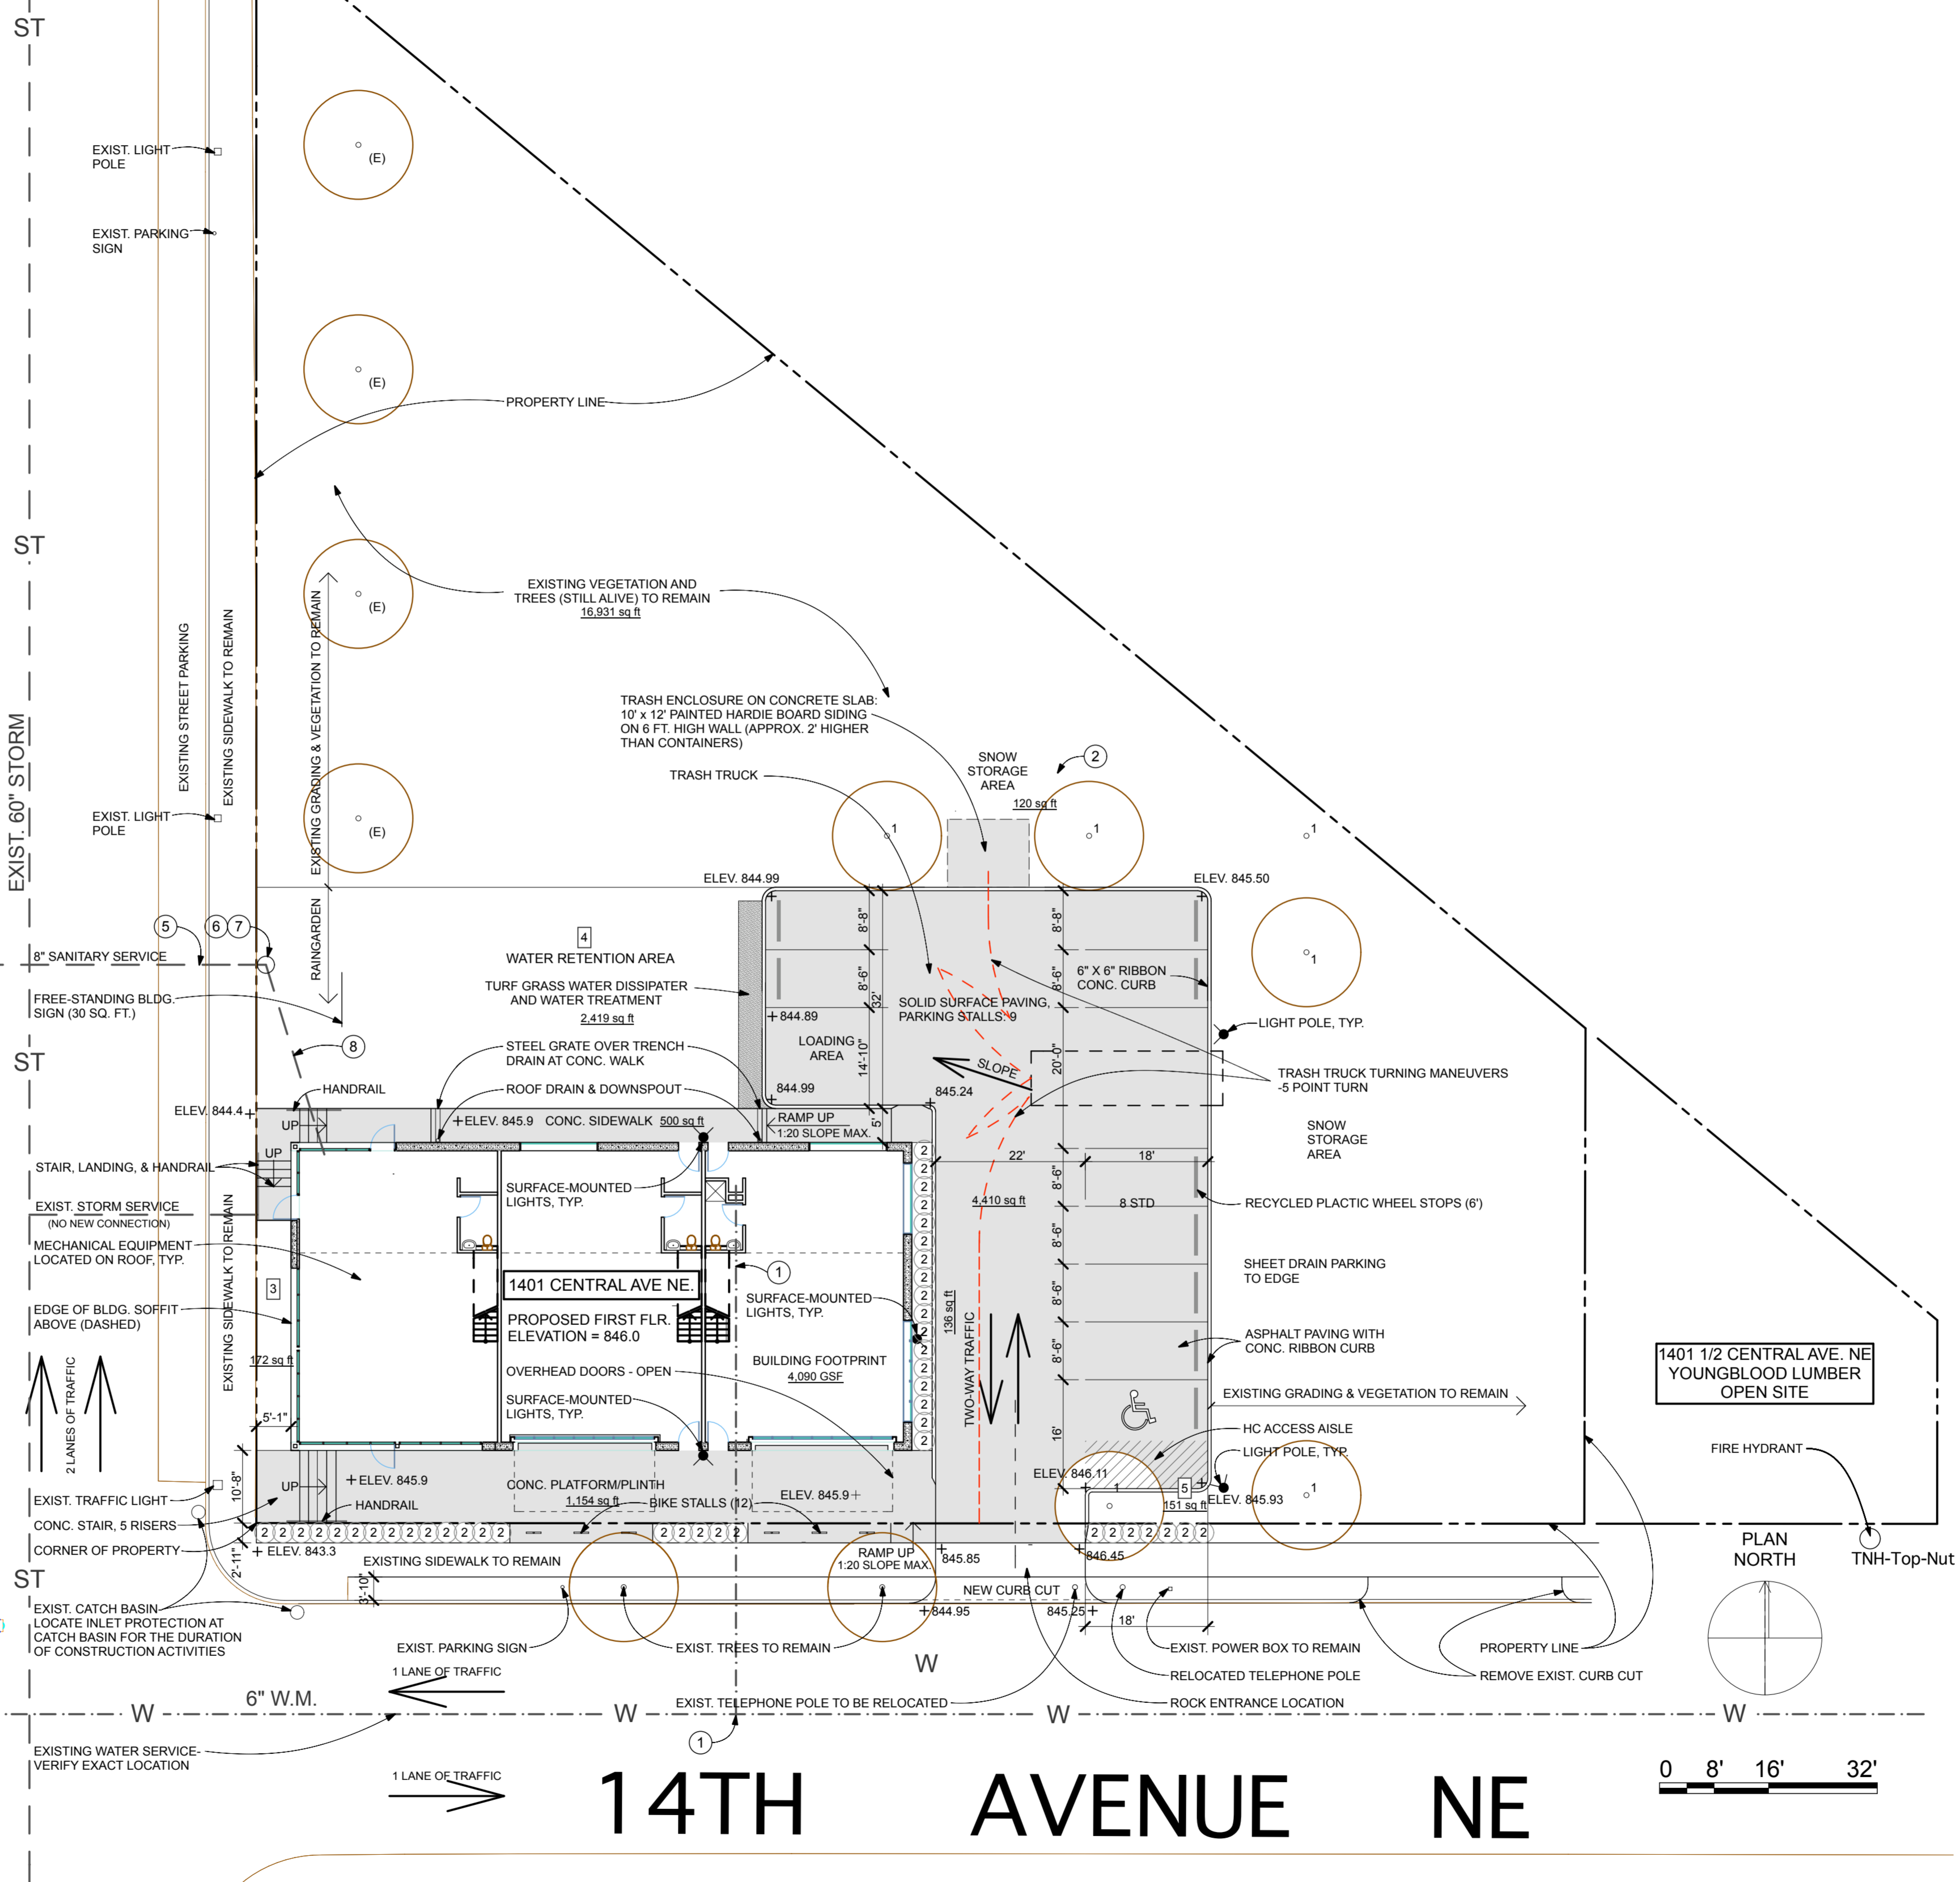

14TH AVENUE NE

0 8' 16' 32'

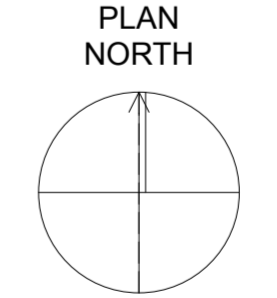

PLAN NORTH

TNH-Top-Nut